


NOTES:

1. direct bury rated wire only
2. conduit optional
3. see associated drawing WPMS-1 or associated drawing SPMS-1
4. DER production meter wiring:  
 IA: Top lugs Utility, Bottom lugs DER  
 MN: Top lugs DER, Bottom lugs Utility
5. point of DER connection made with tap lugs on load side of the service meter socket



ITEM	To be supplied and installed by contractor/homeowner:
a	Applicable amp rated DER fused disconnect
b	Applicable amp rated lever bypass DER production meter socket
c	Applicable amp rated lever bypass service meter socket
d	Applicable amp rated service panel / fused disconnect
e	Grounding in accordance with NEC requirements
f	Source and load side wire in accordance with NEC requirements

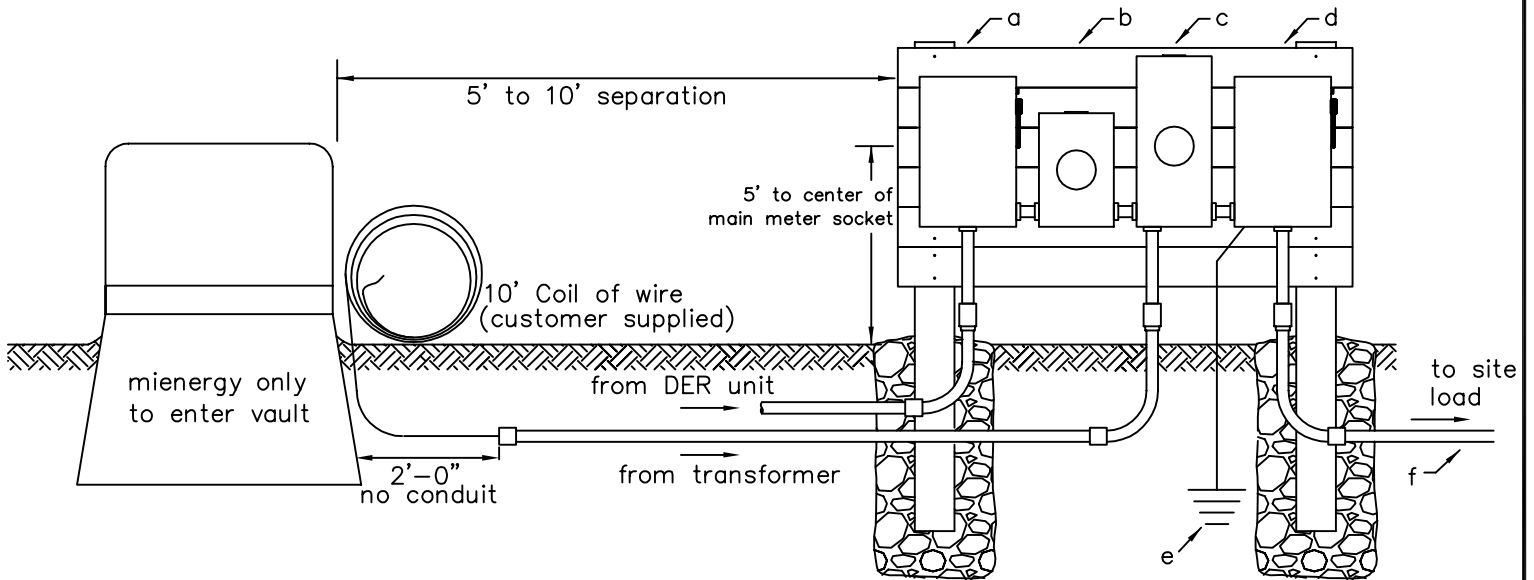

DER SERVICE FROM UNDERGROUND TRANSFORMER  
 POINT OF CONNECTION TAP LUGS  
 100AMP, 200AMP OR 320AMP

JUNE 2020

BY: JDG

DER-UGS-TL-2