


NOTES:

1. DIRECT BURY RATED WIRE ONLY
2. CONDUIT OPTIONAL

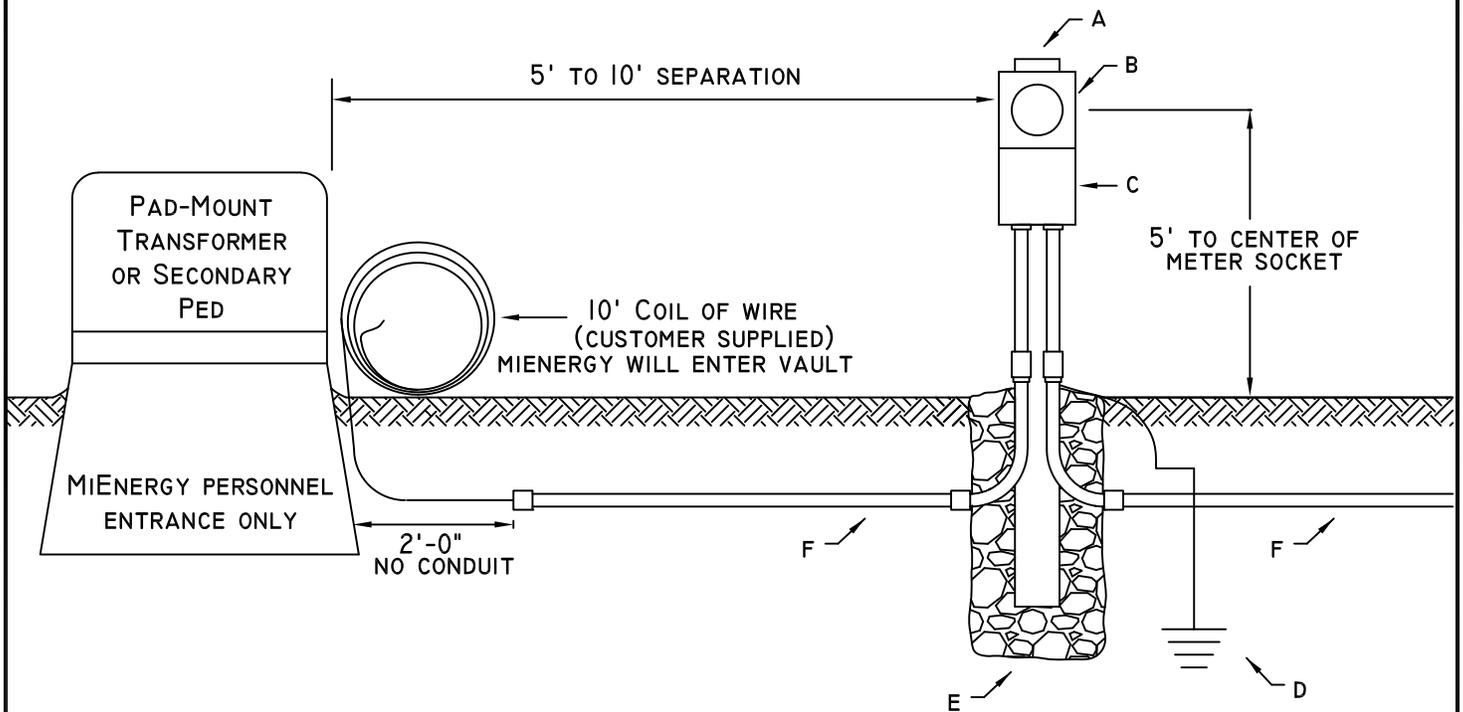

ITEM	TO BE SUPPLIED AND INSTALLED BY CONTRACTOR/HOMEOWNER:			
A	6X6 TREATED POST OR BACK BOARD (SEE WPMS-1)			
B	APPLICABLE AMP RATED LEVER BYPASS METER SOCKET			
C	APPLICABLE AMP RATED SERVICE DISCONNECT			
D	GROUNDING IN ACCORDANCE WITH NEC REQUIREMENTS			
e	GRAVEL BACKFILL			
F	SOURCE AND LOAD SIDE WIRE IN ACCORDANCE WITH NEC REQUIREMENTS			
	STANDARD FOR UNDERGROUND SERVICE FROM UNDERGROUND TRANSFORMER 100AMP, 200AMP OR 320AMP			
	FEBRUARY 2026	BY: JDG	REV: CEC	UGS-2